


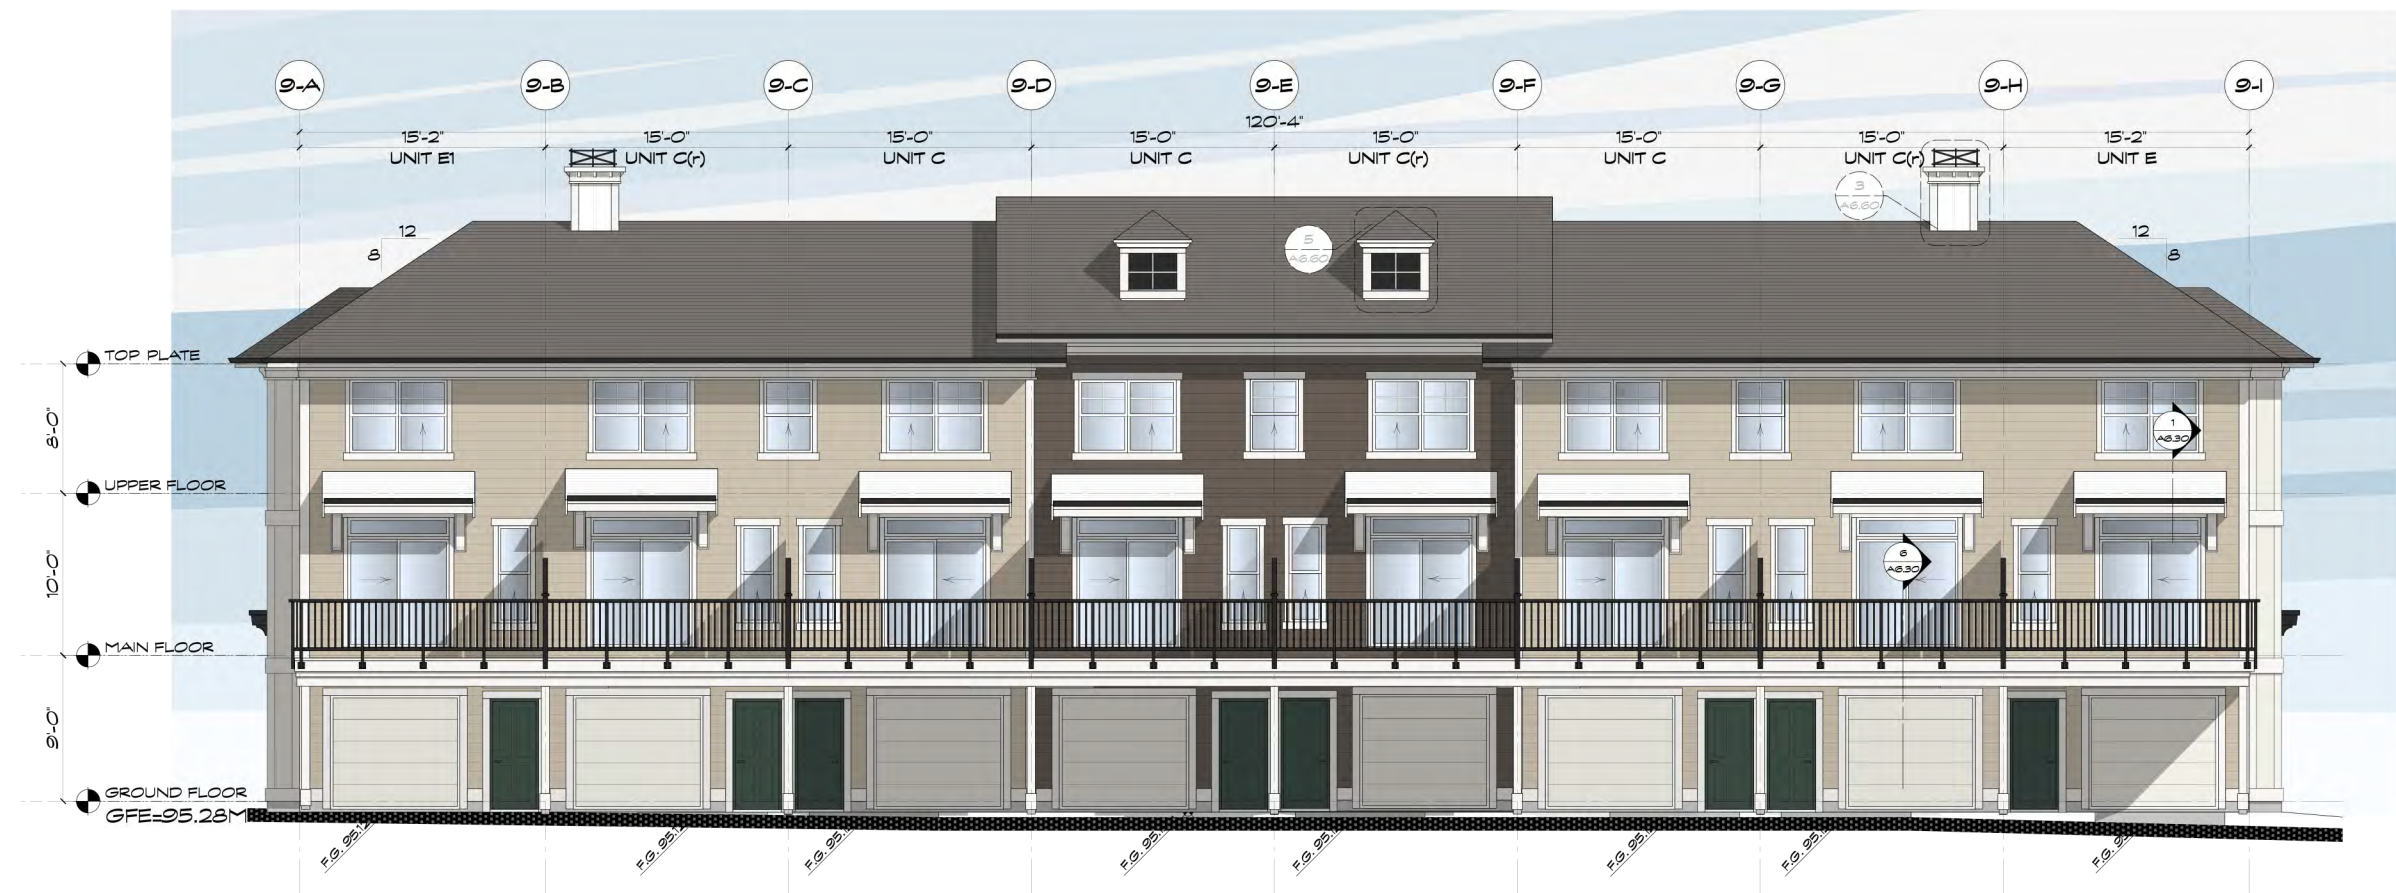

	VINYL SIDING Mitten "Rockaway Grey"		FACING BRICK Mutual Materials "Ebony Mission"		VINYL SIDING Mitten Oregon Pride - "Ash"		WOOD TRIM Benjamin Moore "Decorator's White" CC-20		ASPHALT SHINGLES CRC Traditional West "Dual Black"		METALWORK/ SHUTTERS Benjamin Moore "Black Jack" 2133-20		WOOD PANEL/ GARAGE DOORS Benjamin Moore "White Dove" OC-17		FRONT DOORS Benjamin Moore "Topsoil" CC-692
--	---	--	---	--	---	--	---	--	---	--	---	--	--	--	--



COLOUR BOARD - SCHEME 1

PROJECT: KINGFISHER GREENS 1851 Kingfisher Ave.	
DRAWN: SW	CHECKED BY: RC
SCALE: 3/16" = 1'-0"	PROJECT NO.: RCA.209
SHEET TITLE: COLOUR BOARD SCHEME - 1	
REVISION NO.: 2	SHEET NO.: A1.60



	VINYL SIDING Mitten "Rockaway Grey"		FACING BRICK Mutual Materials "Ebony Mission"		VINYL SIDING Mitten Oregon Pride - "Bone"		WOOD TRIM Benjamin Moore "Decorator's White" CC-20		ASPHALT SHINGLES CRC Traditional West "Dual Black"		METALWORK/ DOORS/SHUTTERS Benjamin Moore "Black Jack" 2133-20		WOOD PANEL/ GARAGE DOORS Benjamin Moore "Smoky taupe" CC-490
--	---	--	---	--	--	--	---	--	---	--	---	--	--



COLOUR BOARD - SCHEME 2

PROJECT:	
KINGFISHER GREENS 1851 Kingfisher Ave.	
DRAWN:	CHECKED BY:
SW	RC
SCALE:	PROJECT NO.:
3/16" = 1'-0"	RCA.209
SHEET TITLE:	
COLOUR BOARD SCHEME - 2	
REVISION NO.:	SHEET NO.:
2	A1.70